

3RD FLOOR STUDIO 1 BEDROOM APARTMENT

45.2 M²*

1 PARKING SPACE

1 STORAGE


Gross private area

Espaço bruto privado

*as per portuguese legislation in effect that take into account internal walls, half walls when adjoining neighbors and complete walls with facade and common areas.

** De acordo com a legislação portuguesa em vigor que tenha em conta as paredes internas, meias paredes quando vizinhos adjacentes e paredes completas com fachadas e áreas comuns.*

THIRD FLOOR

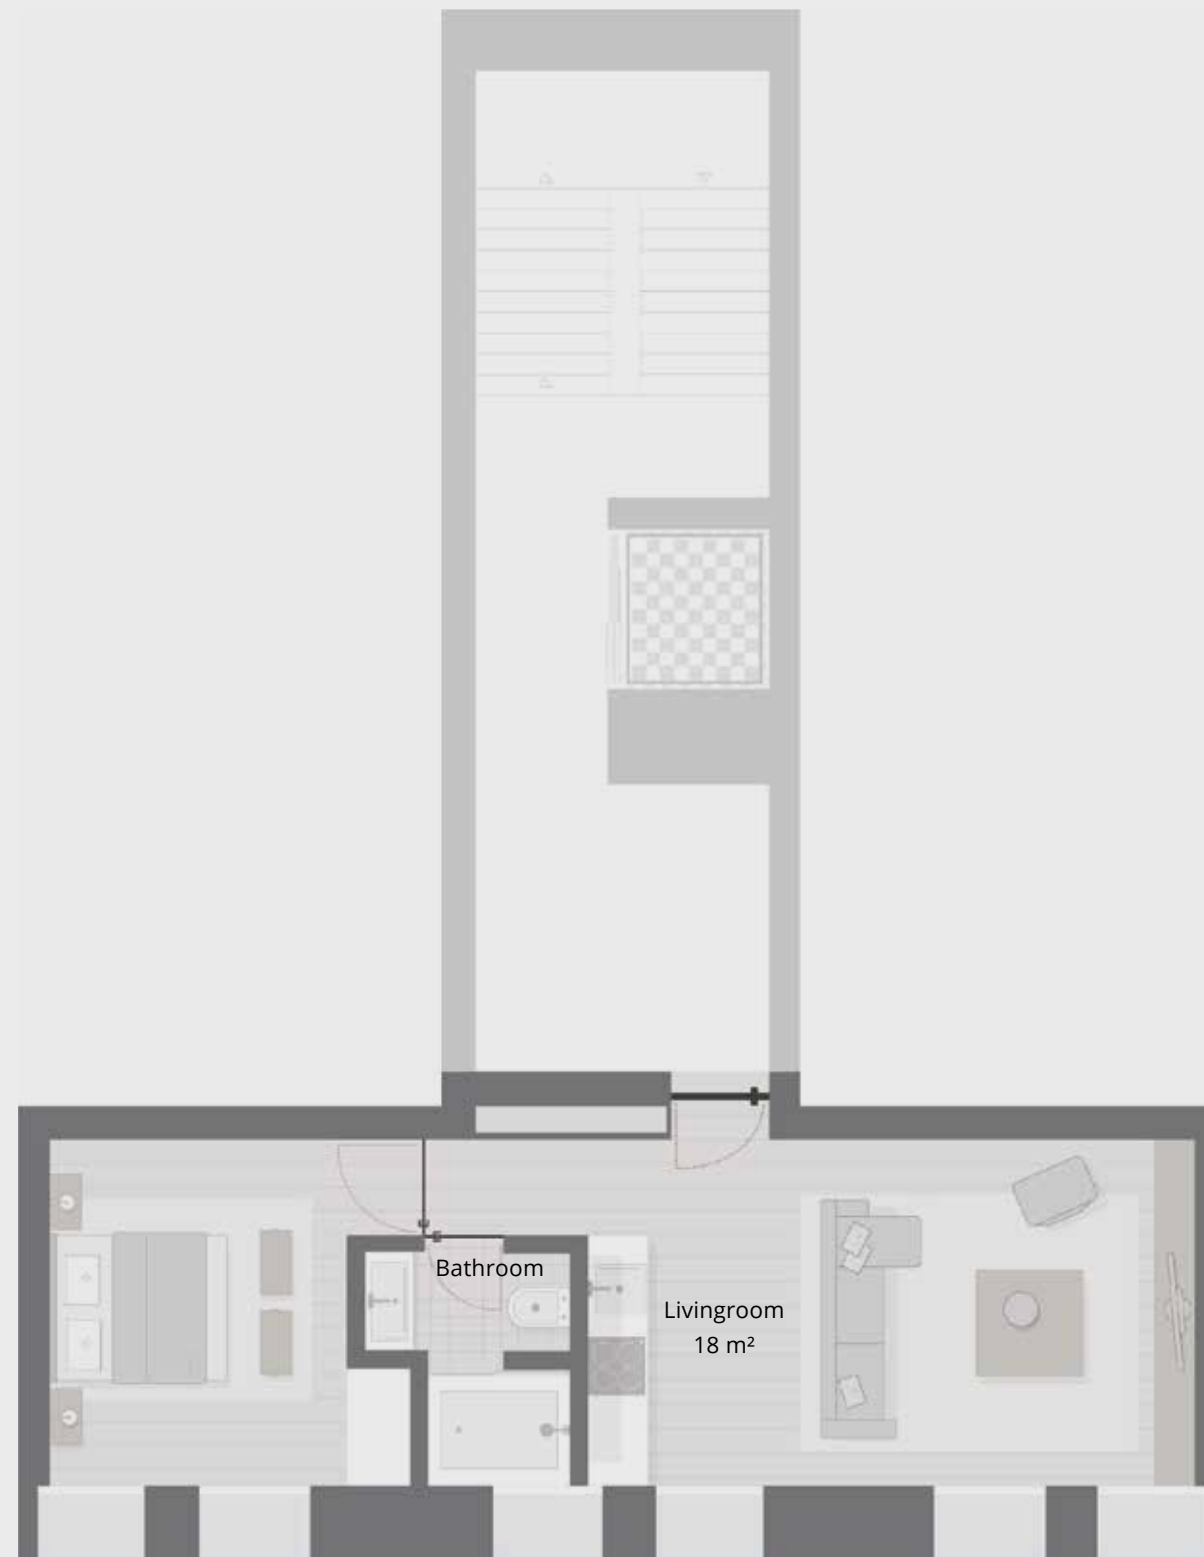

DISCLAIMER - No elements contained in the herein are binding, they are merely indicative and may be subject to change. This is not a contractual document and it is not binding.

NOTIFICAÇÃO - Nenhum elemento contido neste documento é vinculativo, eles são meramente indicativos e podem estar sujeitos a alterações. Este não é um documento contratual e não é vinculativo.